


2 LOWER FLOOR PLAN  
1/8" = 1'-0"

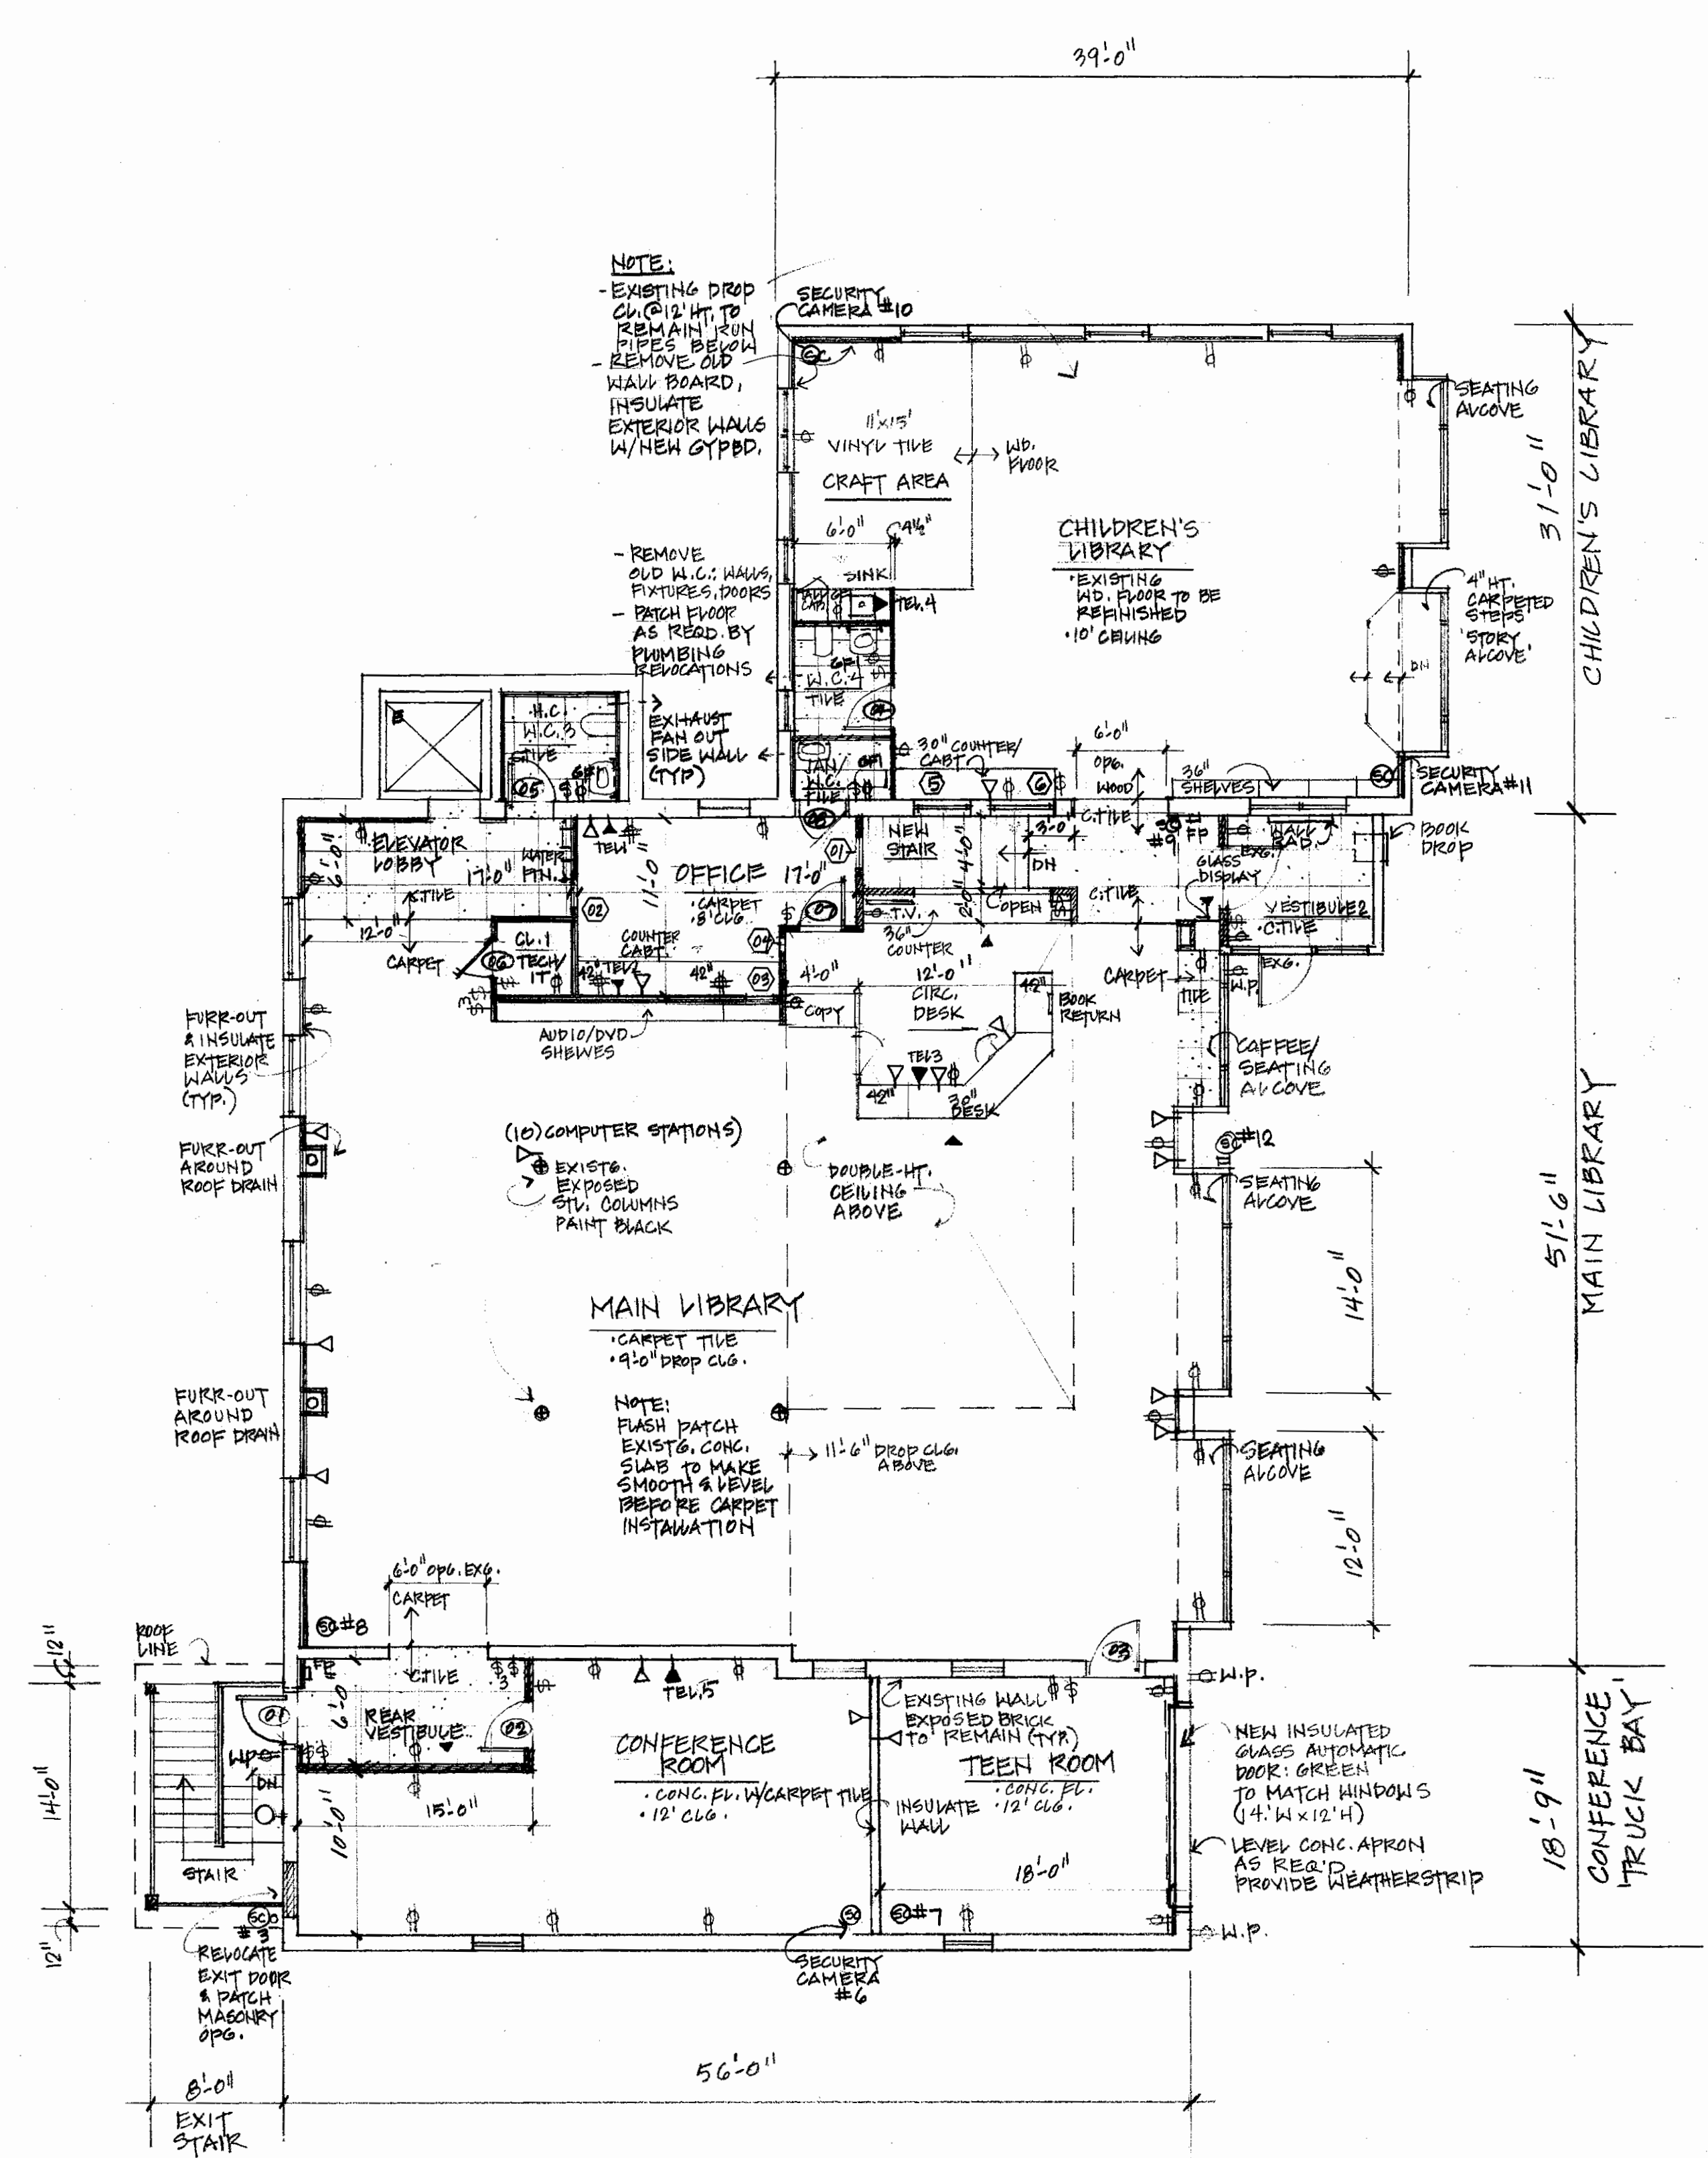

1 UPPER FLOOR PLAN  
1/8" = 1'-0"

ELECTRICAL LEGEND	
⊕ DUPLEX OUTLET	○ RECESSED LTB. @ ALCOVES
⊕ QUAD OUTLET	⊕ WALL-MT. INTERIOR LED
⊕ GFI @ NET LOCATIONS	⊕ WALL-MT. EXTERIOR LT.
⊕ W.P. EXTERIOR OUTLET	⊕ SECURITY CAMERA - 12 UNITS (DIGITAL CAGED SYSTEM)
⊕ ETHERNET DROP	⊕ NOTE: HARD WIRE SECURITY / BURGLAR ALARM & MOTION SENSORS
⊕ TELEPHONE	
⊕ LIGHT SWITCH	
⊕ 3-WAY SWITCH	

NOTES:  
 1. SEE A2 REFLECTED CLG. PLAN FOR CLG. FIXTURES  
 2. IVORY DEVICES & COVER PLATES, GANG SWITCHES  
 3. MTS. PER ADA REQUIREMENTS  
 4. PROVIDE HARD-WIRED FIRE PULLS, EXIT SIGNS, SMOKE ALARMS, HORN & STROBE PER CODE  
 5. HOME RUN SECURITY/TEL/IT/DATA TO CL. 1  
 6. IT/TECH SPECIFICATIONS TO BE DETERMINED

LINDA MCNUTT, AIA  
 96 STICKLES ROAD  
 HUDSON, NY 12534  
 TEL: 518-851-7355

**Claverack Free Library**

Interior Renovations:

Floor Plans

SCALE: 1/8" = 1'-0"

DATE: JANUARY 19, 2007

