



SOUTH ELEVATION

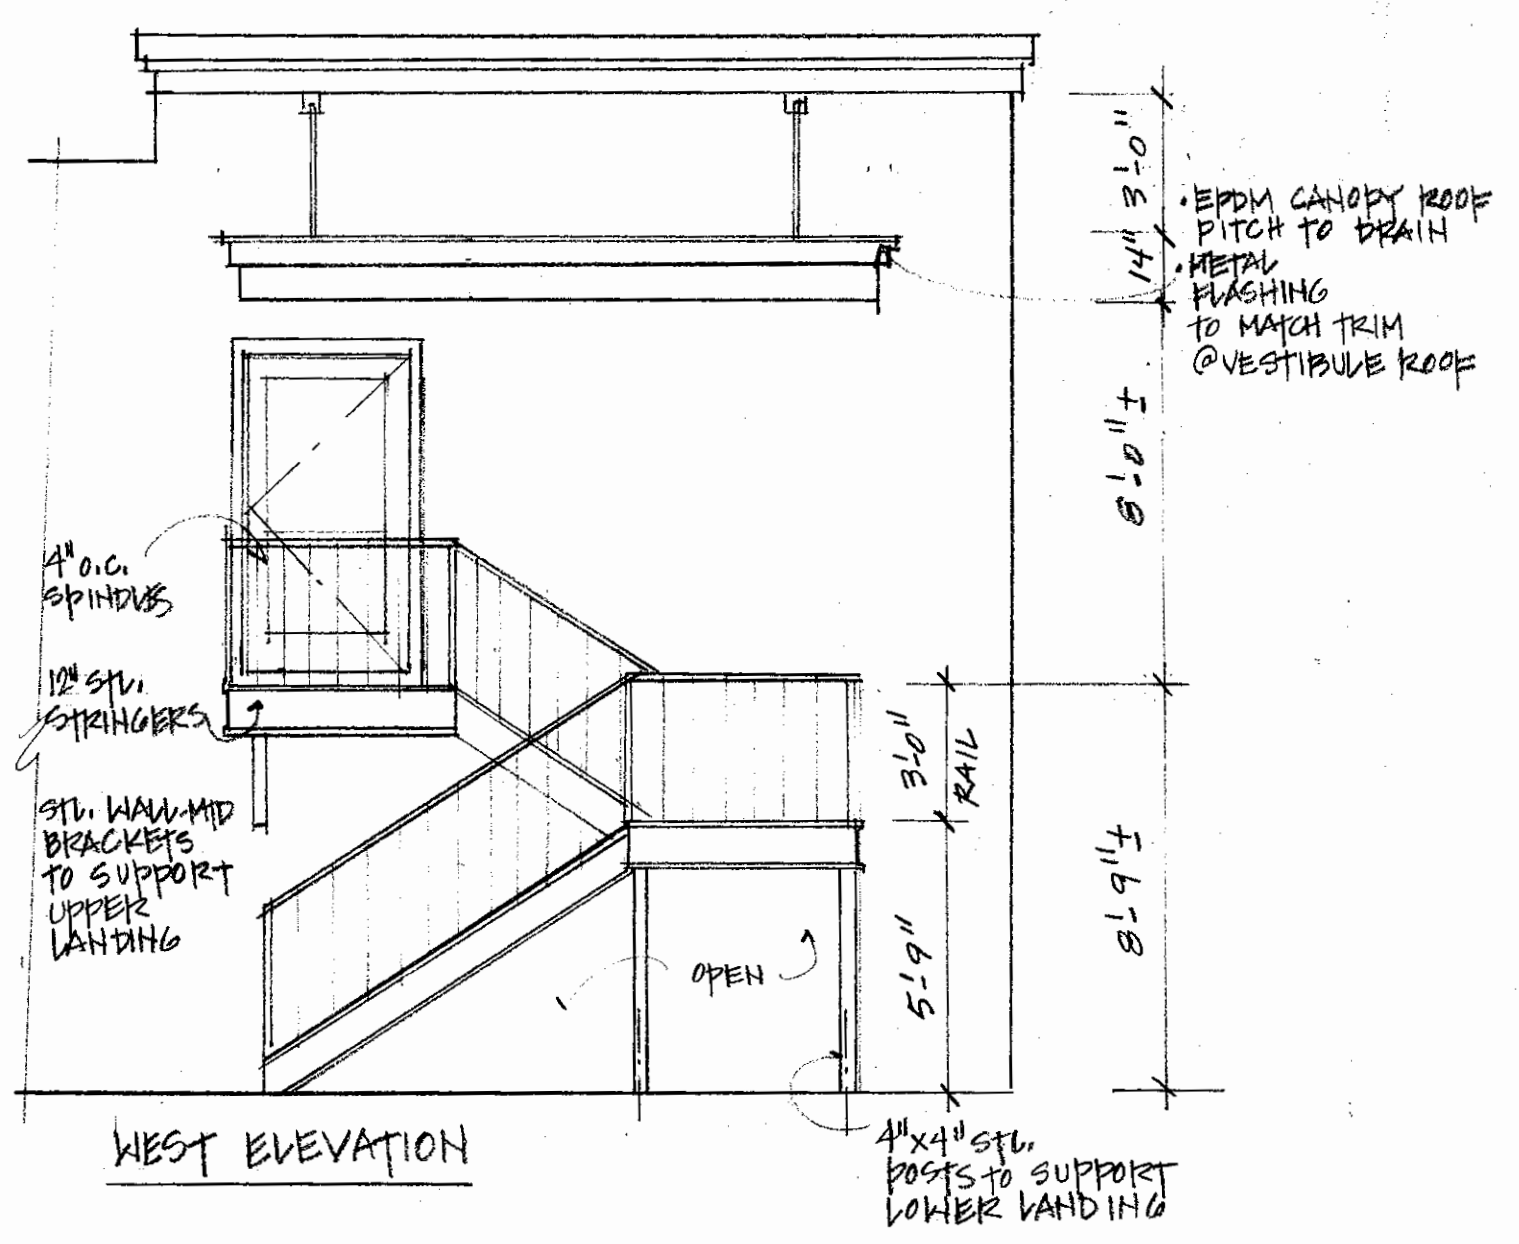


WEST ELEVATION

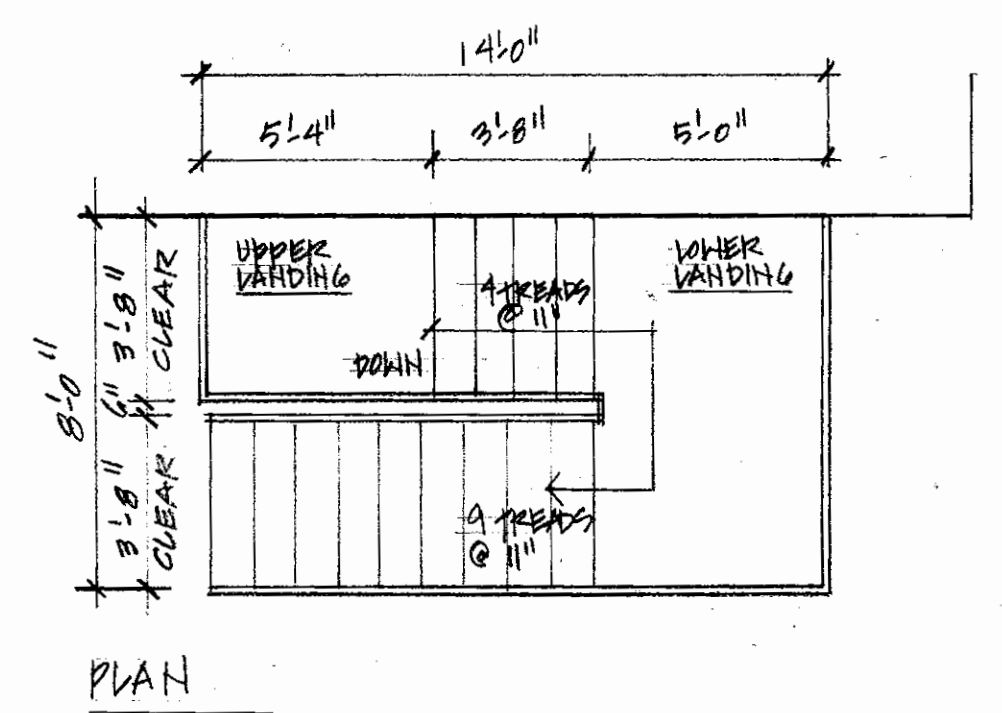

PLAN


NOTE:
 • VERIFY ALL MEASUREMENTS IN FIELD
 • PROVIDE SHOP DRAWINGS FOR APPROVAL PRIOR TO FABRICATION
 • 1\"/>

3 NEW EXIT STAIR 1/4" = 1'-0"

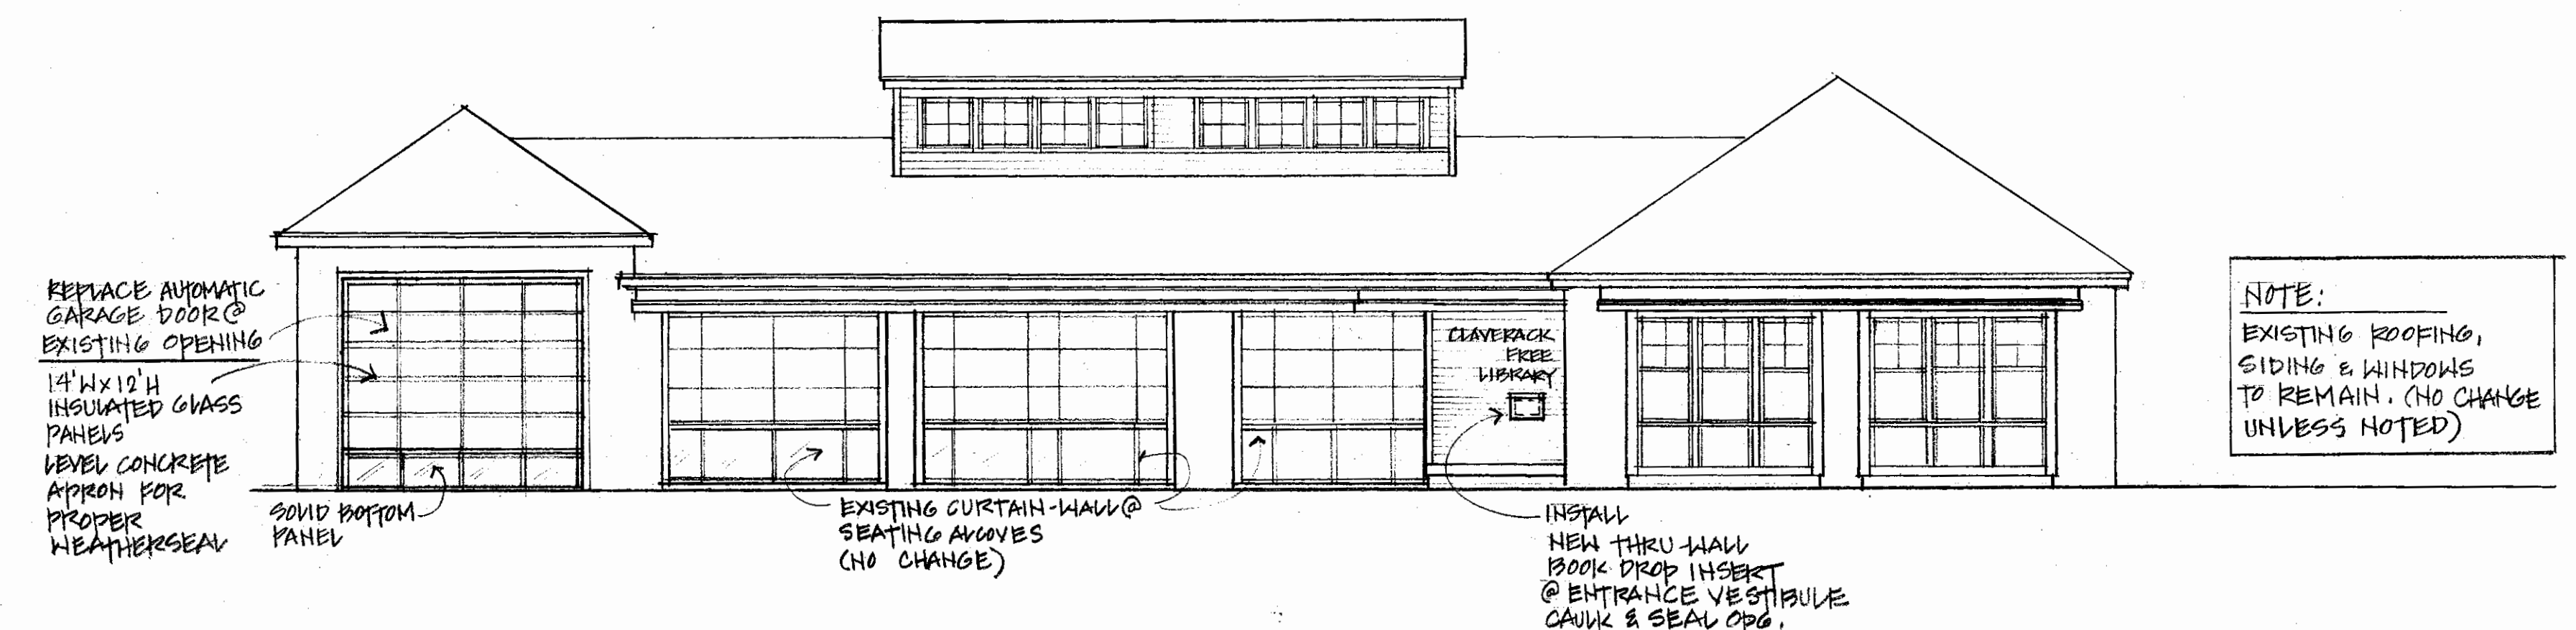

1 EAST ELEVATION - FRONT FACING ROUTE 9H 1/8" = 1'-0"

NOTE:
 EXISTING ROOFING, SIDING & WINDOWS TO REMAIN. (NO CHANGE UNLESS NOTED)

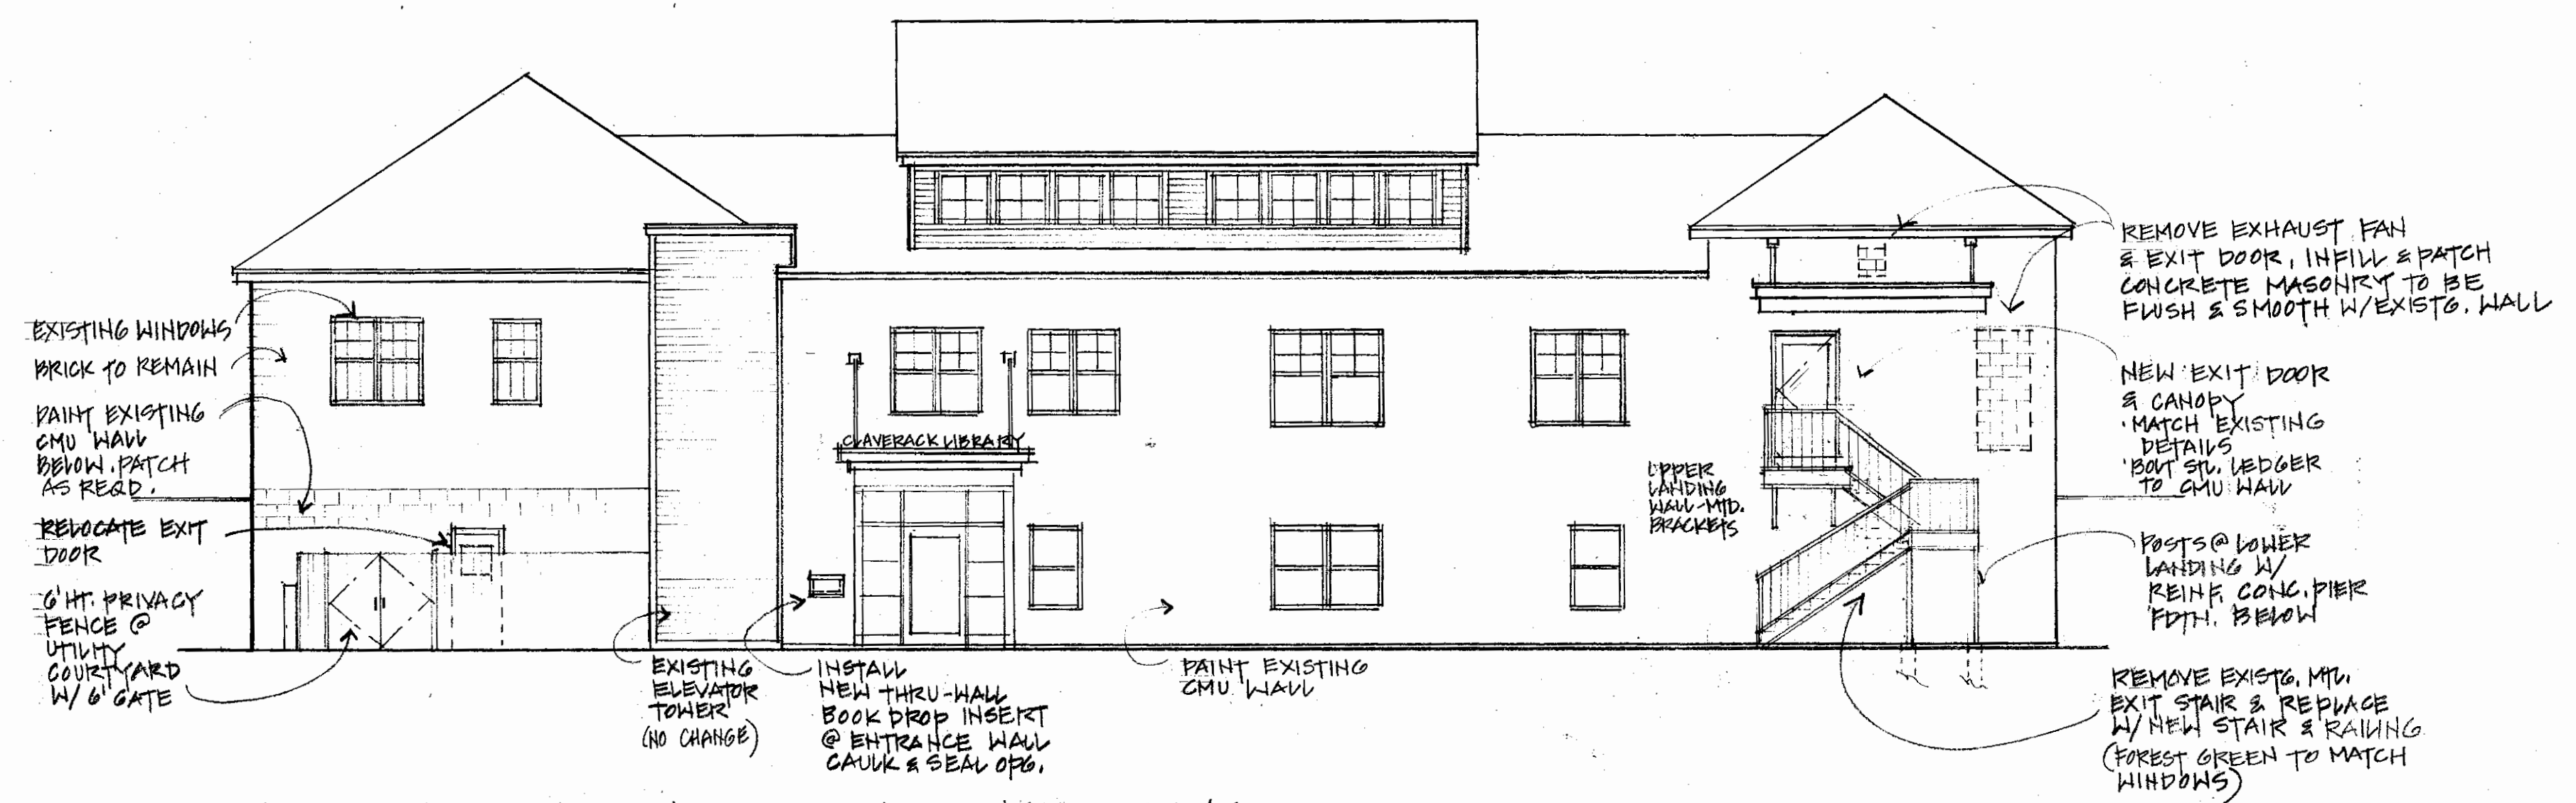

2 WEST ELEVATION - REAR FACING PARKING 1/8" = 1'-0"

LINDA MCNUTT, AIA

96 STICKLES ROAD
 HUDSON, NY 12534
 TEL: 518-851-7355

Claverack Free Library

Interior Renovations:
 Exterior Elevations

SCALE: AS SHOWN
 DATE: JANUARY 19, 2017

A3