


1 EAST-WEST SECTION THRU MAIN LIBRARY/MEETING ROOM
1/4" = 1'-0"

3 SECTION @ NEW STAIR
1/4" = 1'-0"

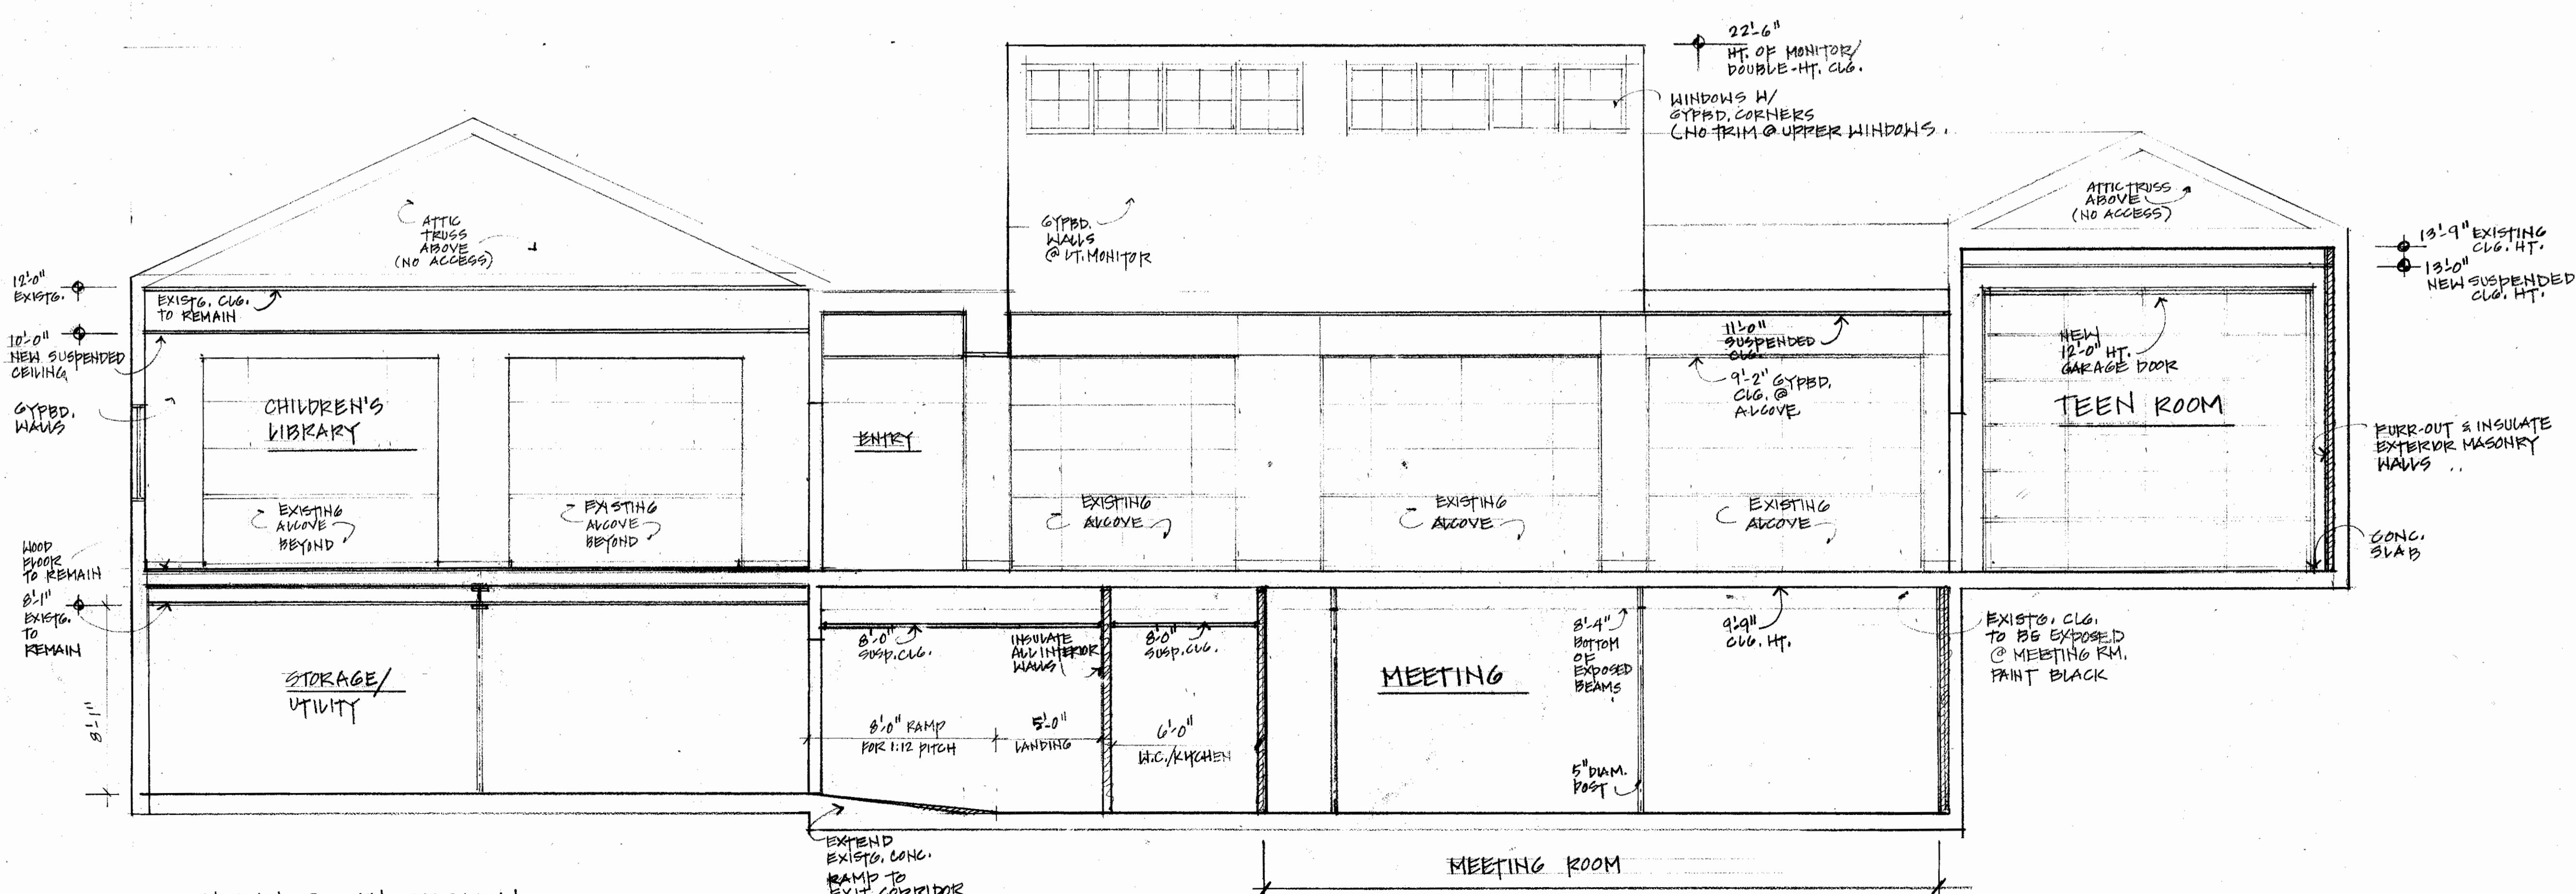

2 NORTH-SOUTH SECTION
1/4" = 1'-0"

LINDA
MCNUTT, AIA

96 STICKLES ROAD
HUDSON, NY 12534
TEL: 518-851-7355

**Claverack
Free
Library**

Interior Renovations

Interior Sections

SCALE: 1/4" = 1'-0"
DATE: January 19, 2017

A4