


**LOWER LEVEL FLOOR PLAN**

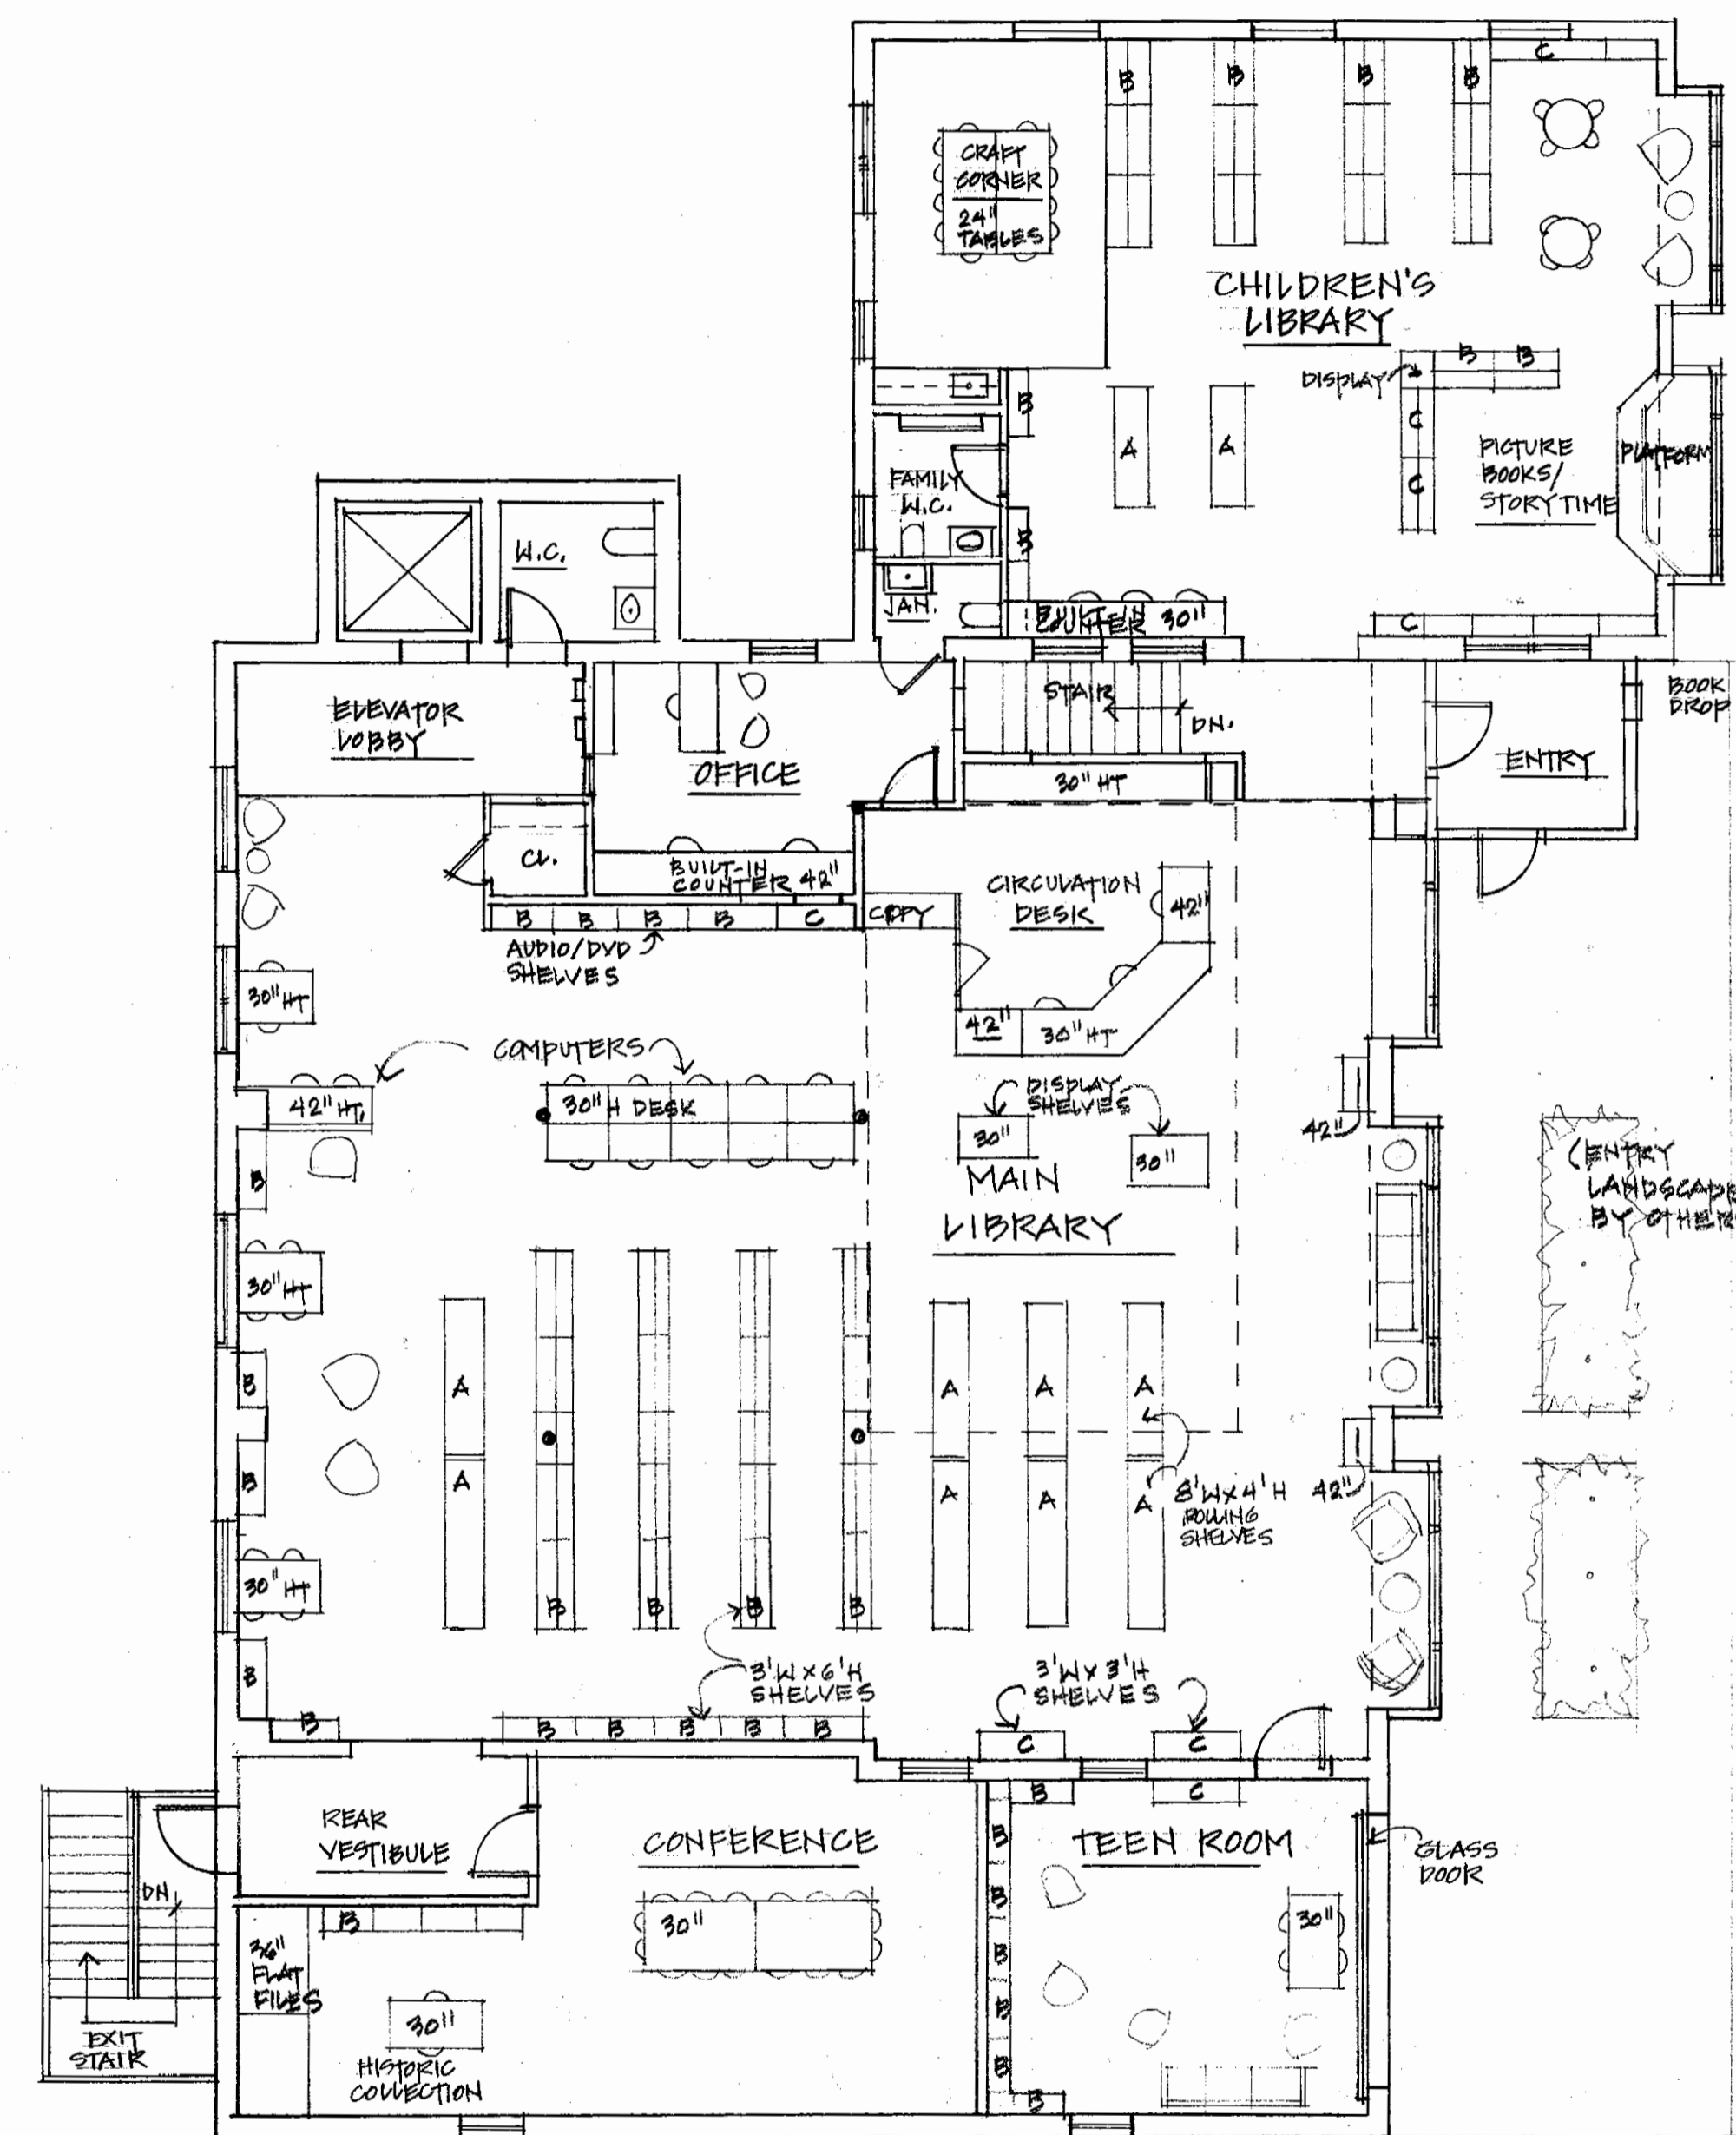

**UPPER LEVEL FLOOR PLAN**

**LINDA MCNUTT, AIA**

96 STICKLES ROAD  
HUDSON, NY 12534  
TEL: 518-851-7355

**Claverack Free Library**

**Interior Renovations**

**Furnishings Plan**

SCALE:  
DATE: January 19, 2017

**A7**